


Agenda:

1. Proposed Plan Adjustments:
 - Central Green / Fountain Option
 - Atlanta Street / SR-9 Edge Condition
 - Promenade Option
2. Architectural Elements
3. Faces of War Memorial Brick Layout
4. Tree Protection / Tree Preservation Calculation
5. Hill Street Reconfiguration
6. Materials Palette
7. Questions / Discussion


Phase One Master Plan




Potential Plan Adjustments

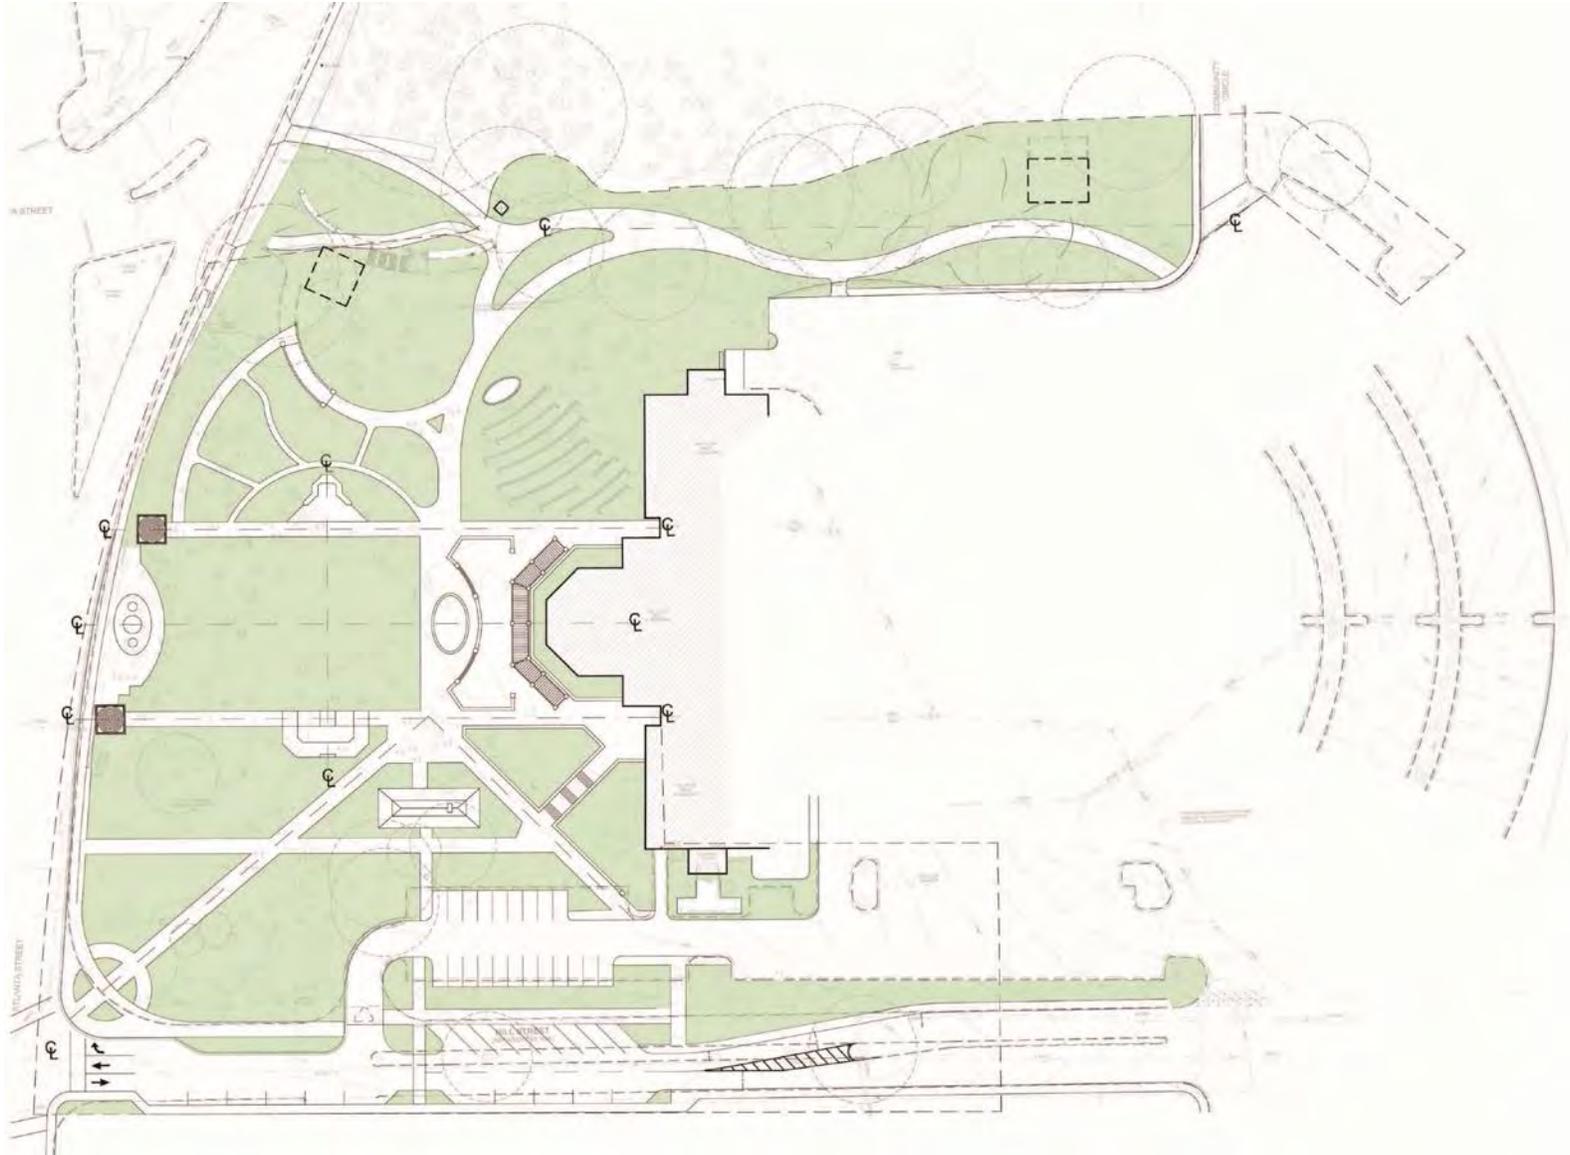


Potential Plan Adjustments

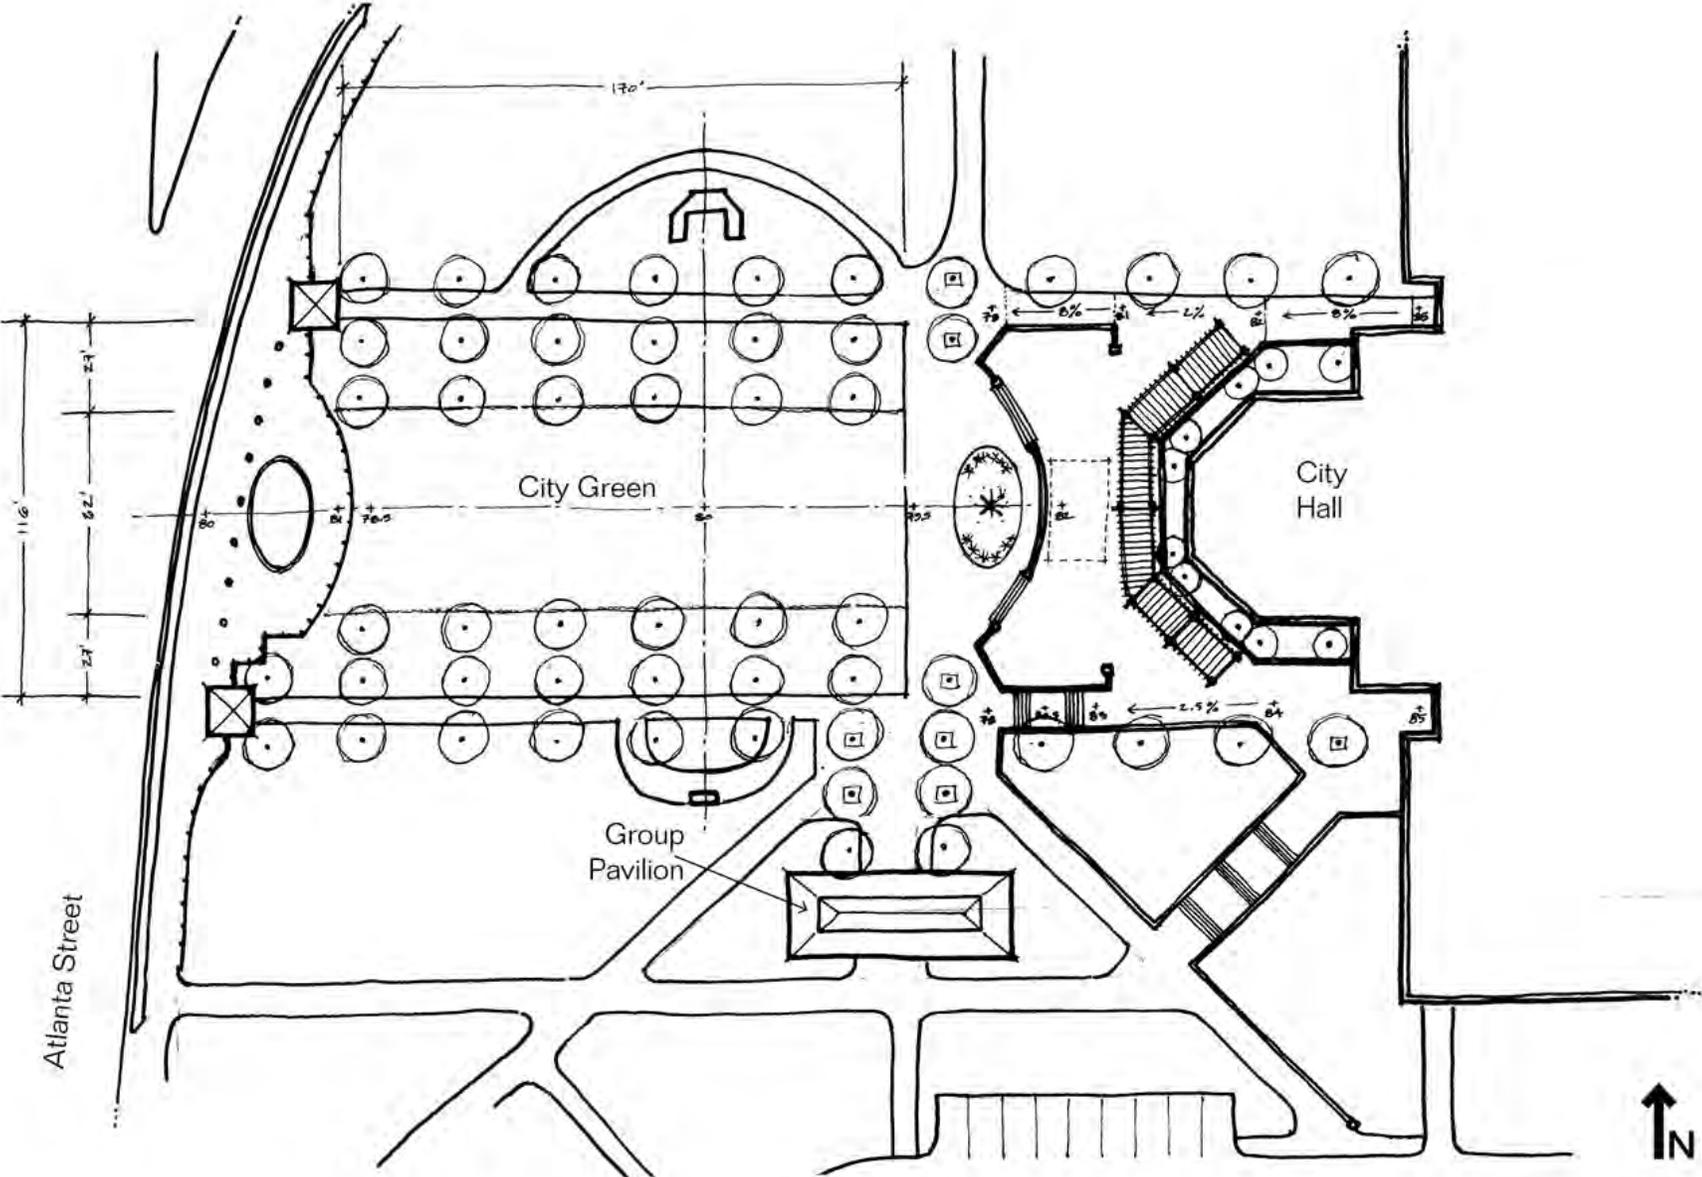

Potential Plan Adjustments

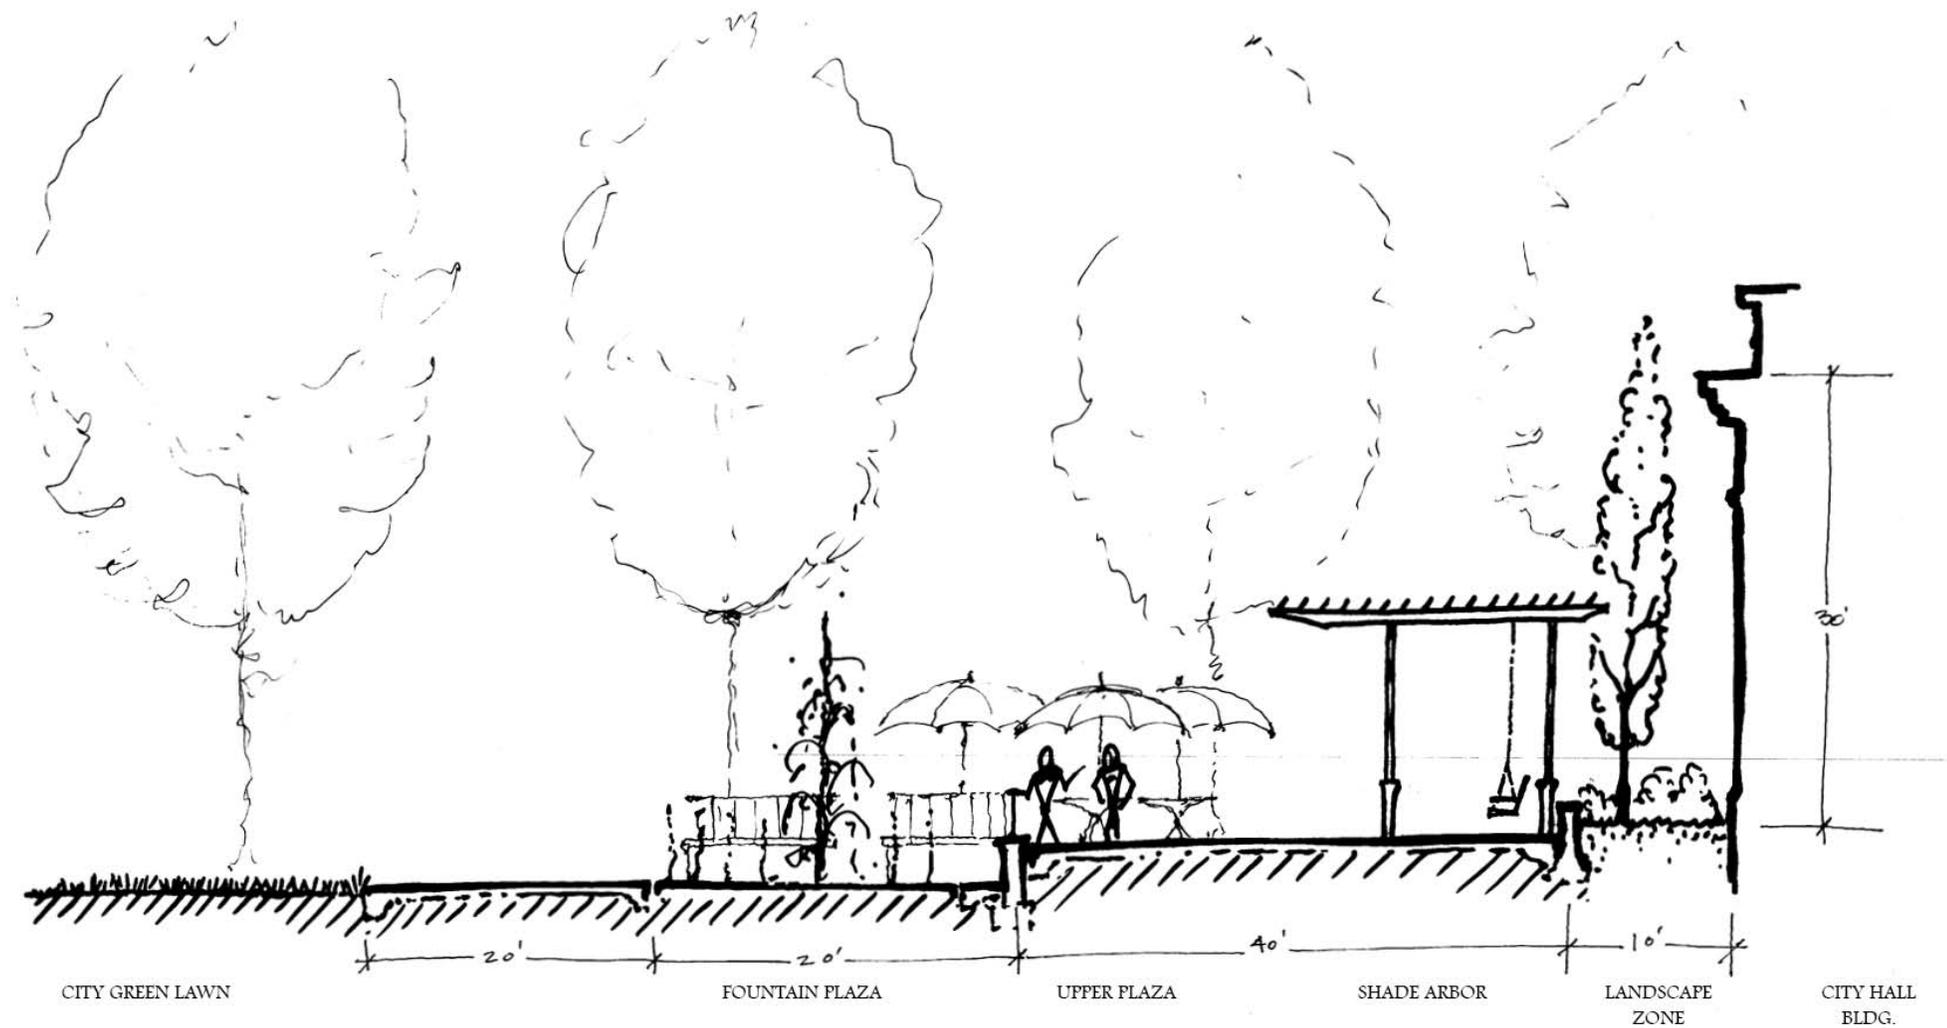

Atlanta Street / SR-9 Typical Section

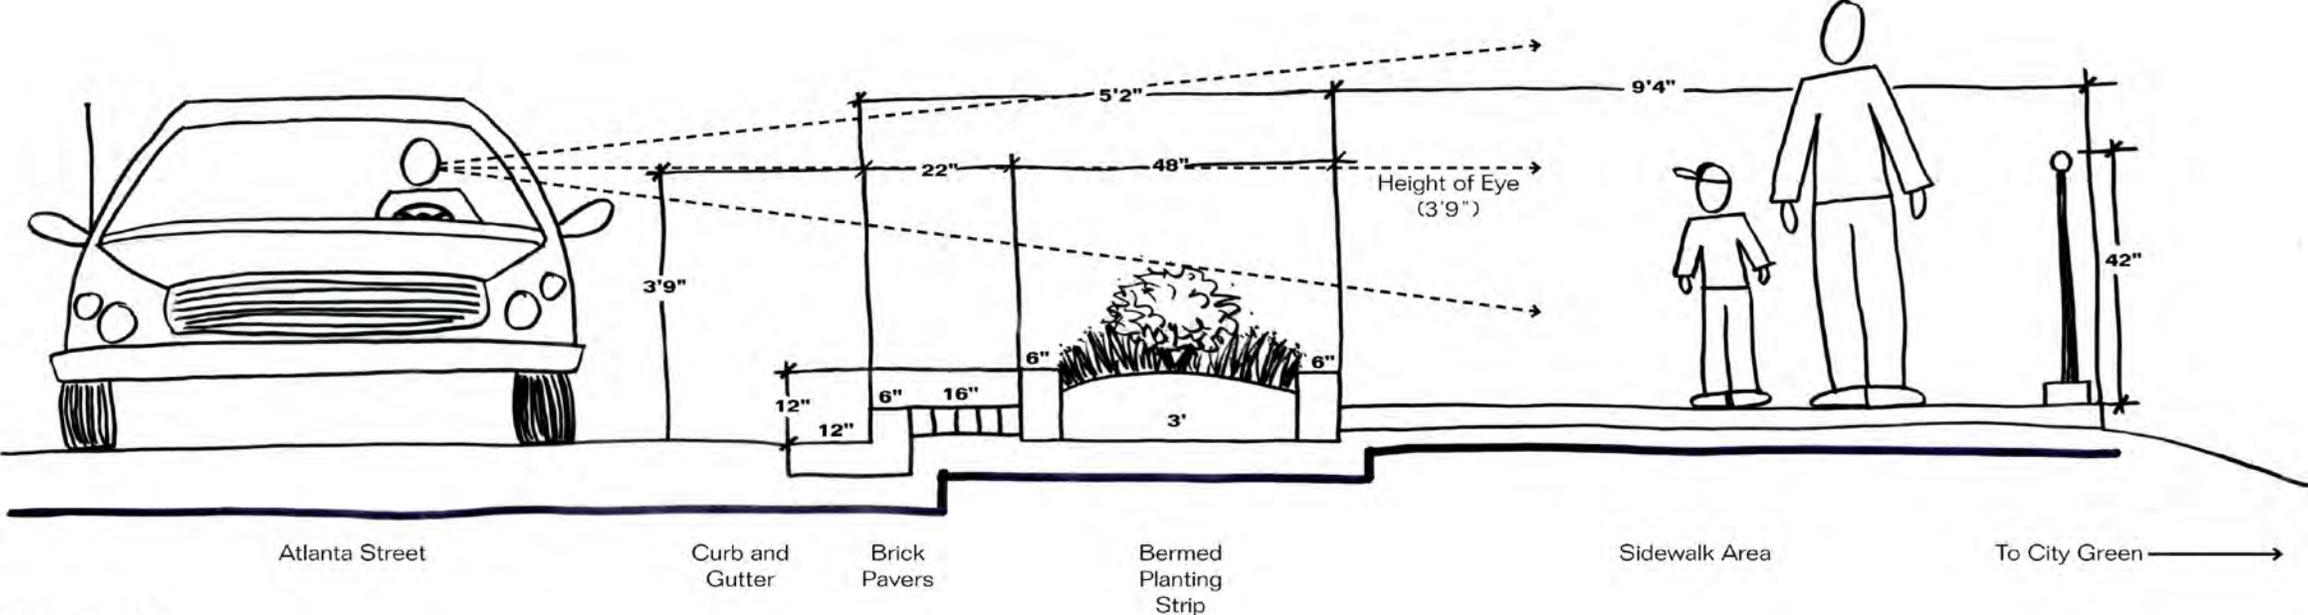


SECTION


Potential Plan Adjustments - Promenade



Potential Plan Adjustments - Promenade

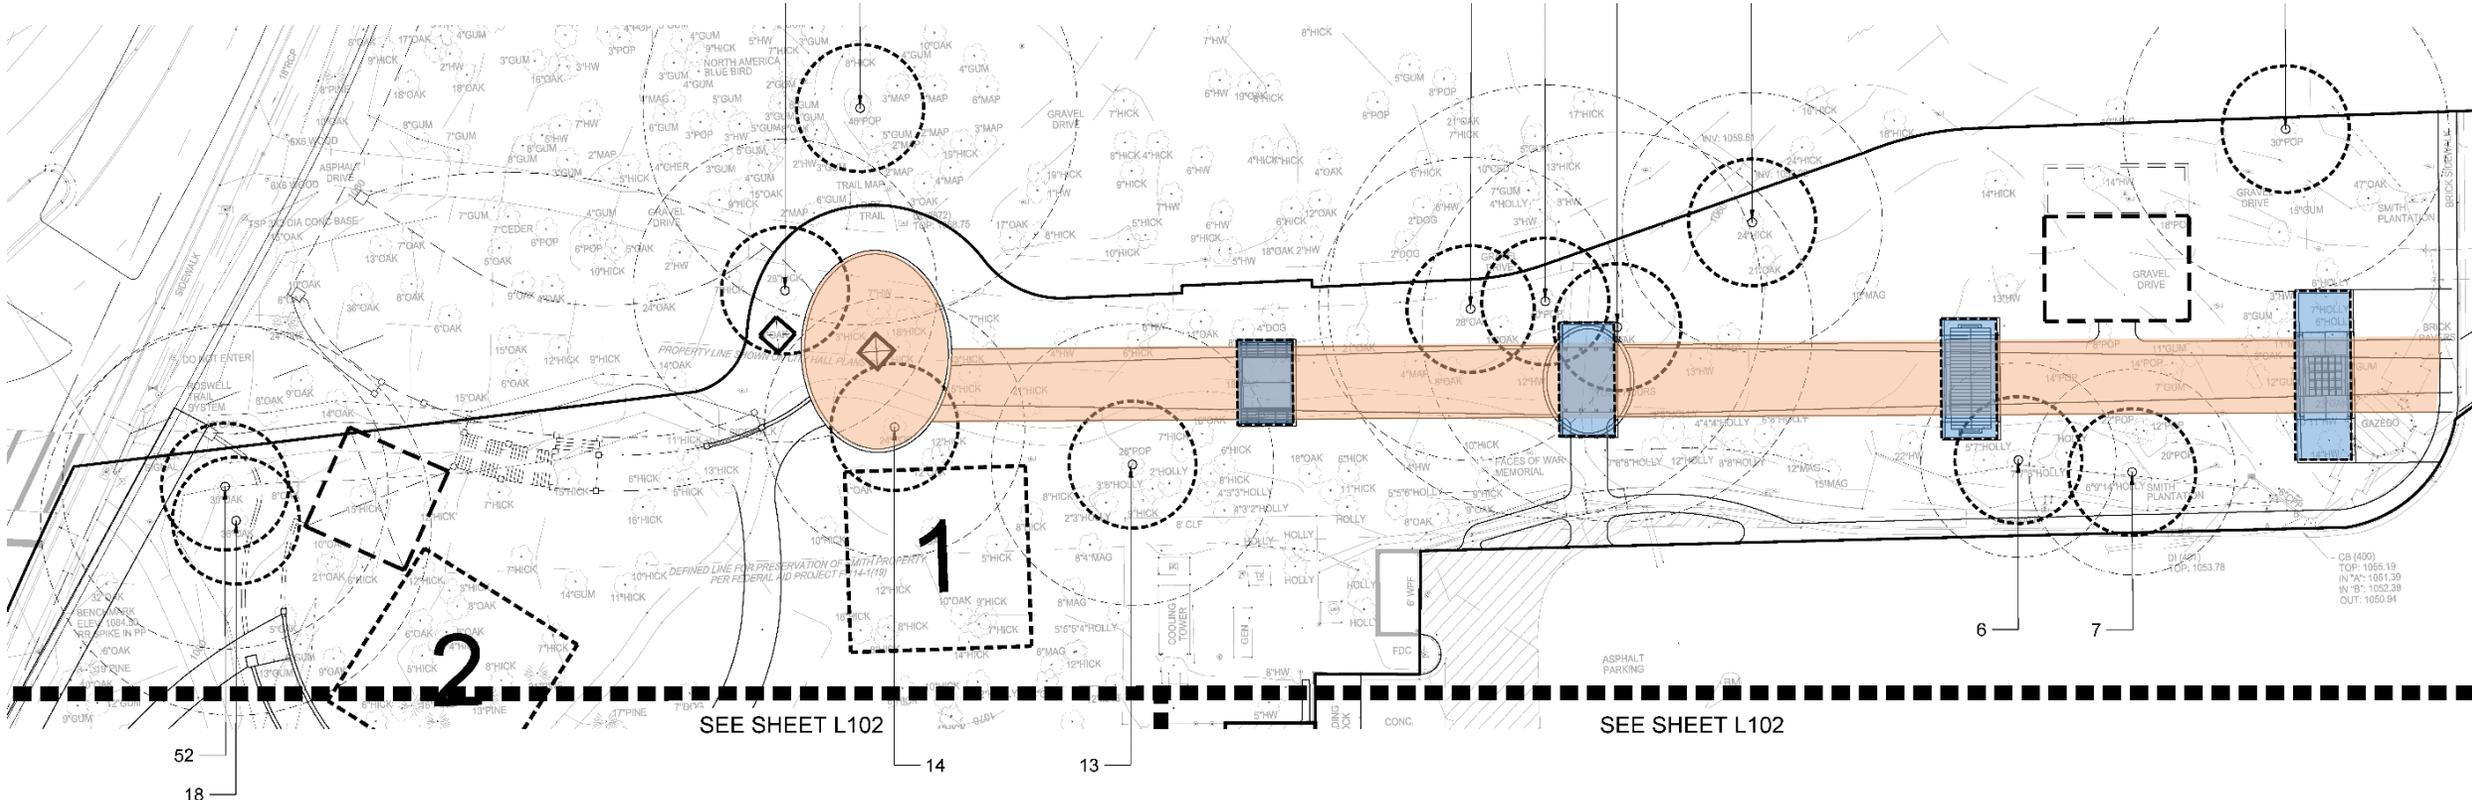

Potential Plan Adjustments - Promenade

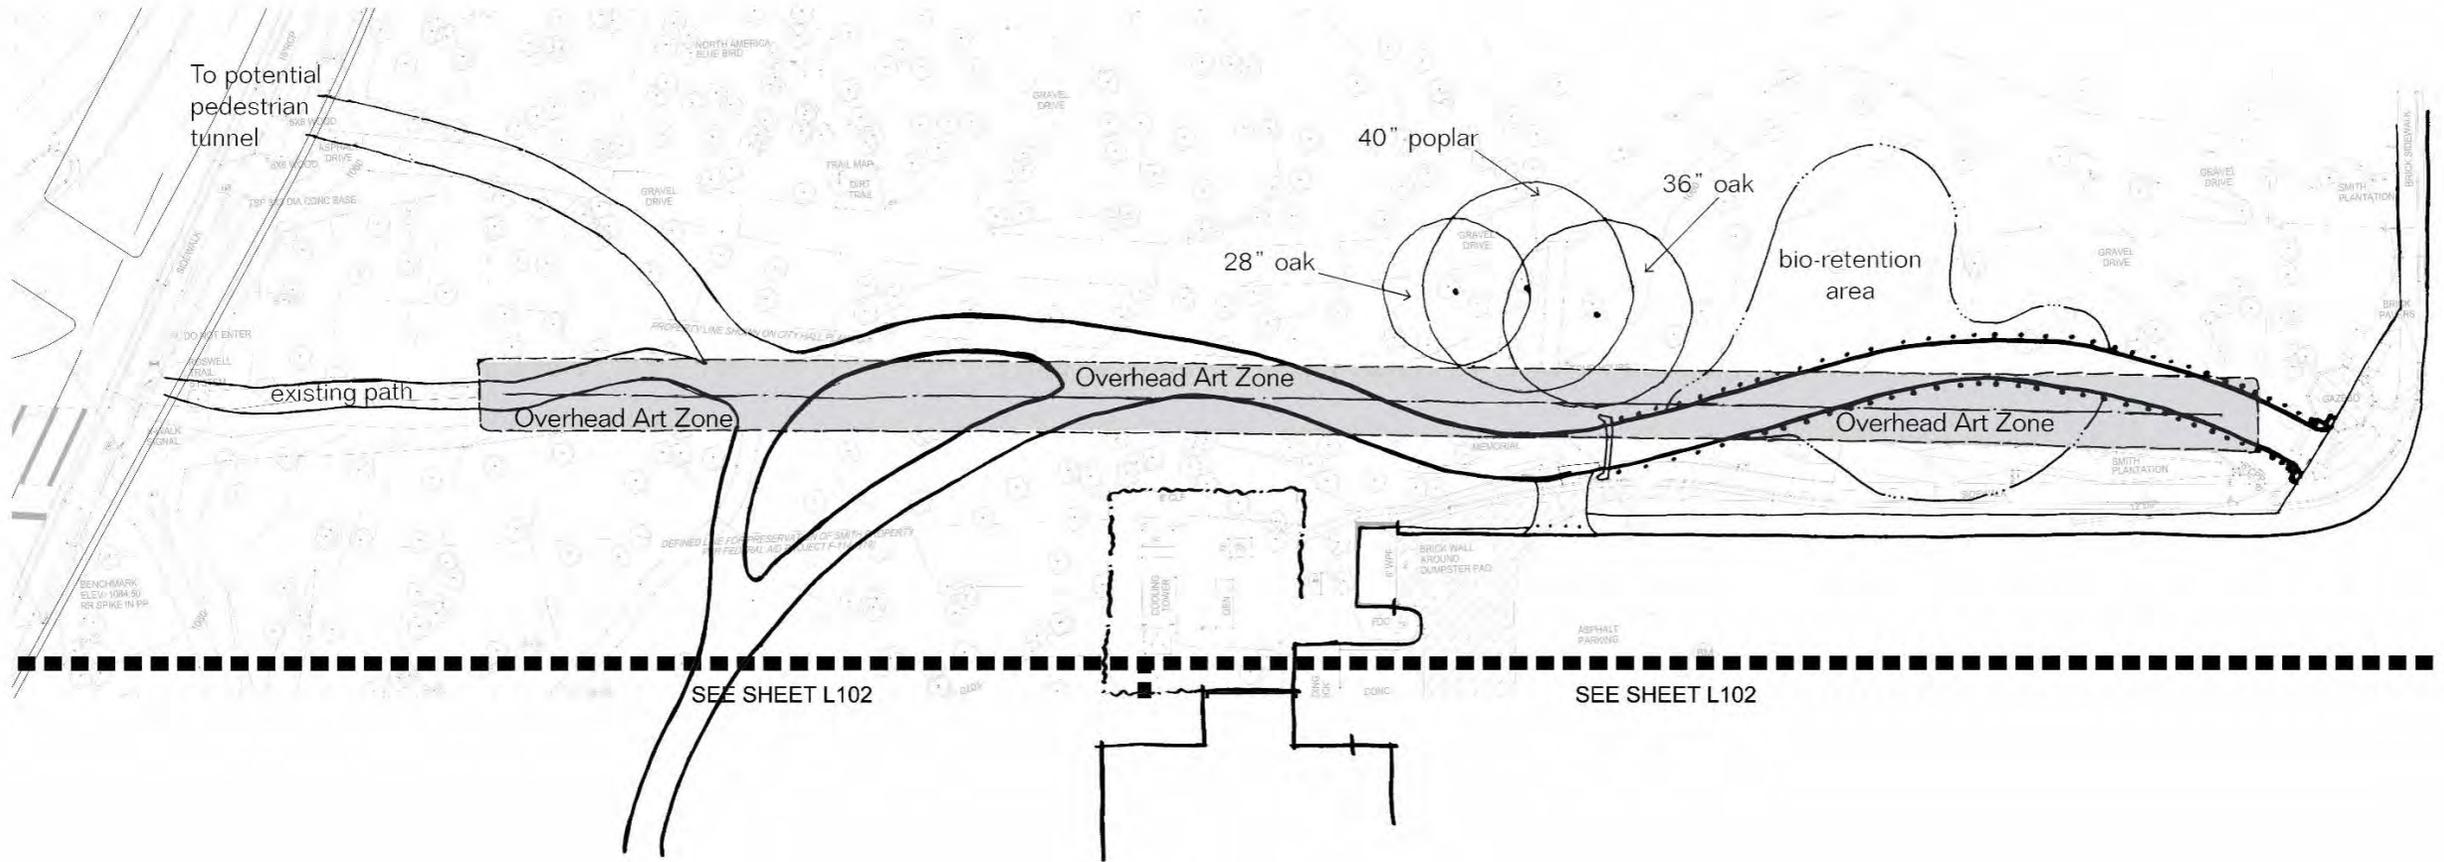

Potential Plan Adjustments - Promenade



Promenade



Pavilion



Pavilion



Pavilion



Pavilion



Pavilion



Gateway



Gateway



Gateway




Shade Structure – Possible Future Element?




Potential Plan Adjustments



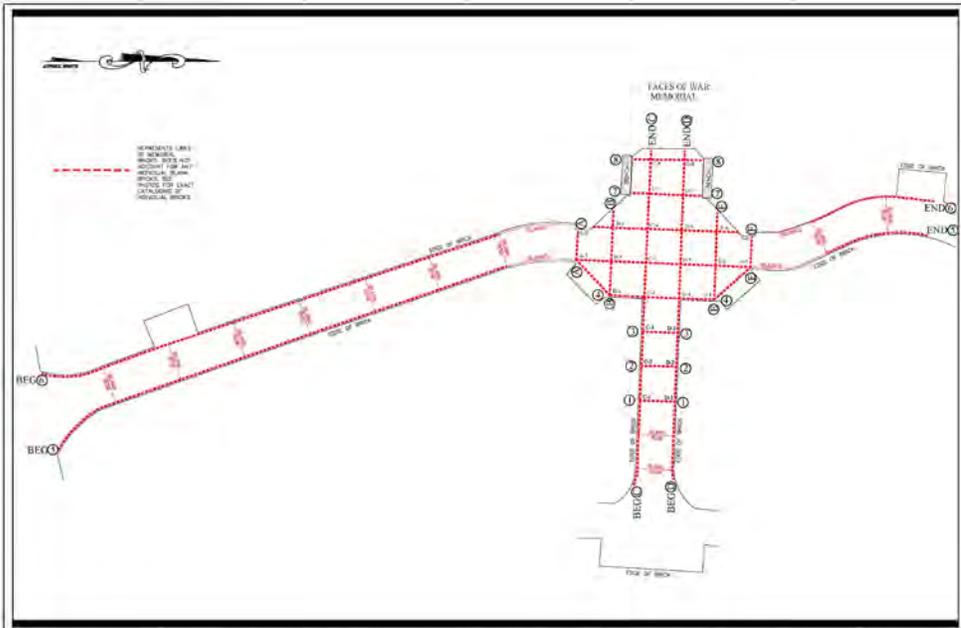

1963-1998 In Memory of	their lives Van & Cindy
Jill Hershberger	David B Brown ATC USN Dstorm
Beauty 1998	RH Baker 61-65 USS Coral Sea
W Scott Baccus	M Stone USNR USS Aucilla
W Boyd Martin Vietnam 69-70	Lylis Lomba Spar WW II
Maurice H Hilliard Sr	1st Lt JD Klaitz 6 BAT 27 AR 1965
PFC US Army 1943-1945	Nicholas Packard Greenfield
CPL Richard L Nutt USMC	Paul W Fouts Jr 1st Sgt WW II
3rd Radio PLTN 1942-46	Joseph Wagner WW II US Army
Geo J Pruett Col US Army	James Freczko Vietnam USMC

Roswell DOT 38 Hill Street Suite G-20 Roswell, GA 30075 770-594-6420 office 770-594-6429 fax transportation@cd.roswell.ga.us		PROJECT: War Memorial Brick Location	Field Data Collected: 06-03-2016	DATE PREPARED: 06-06-2016	SCALE: 1"=6' CAD by: [Signature]
---	--	---	--	-------------------------------------	---

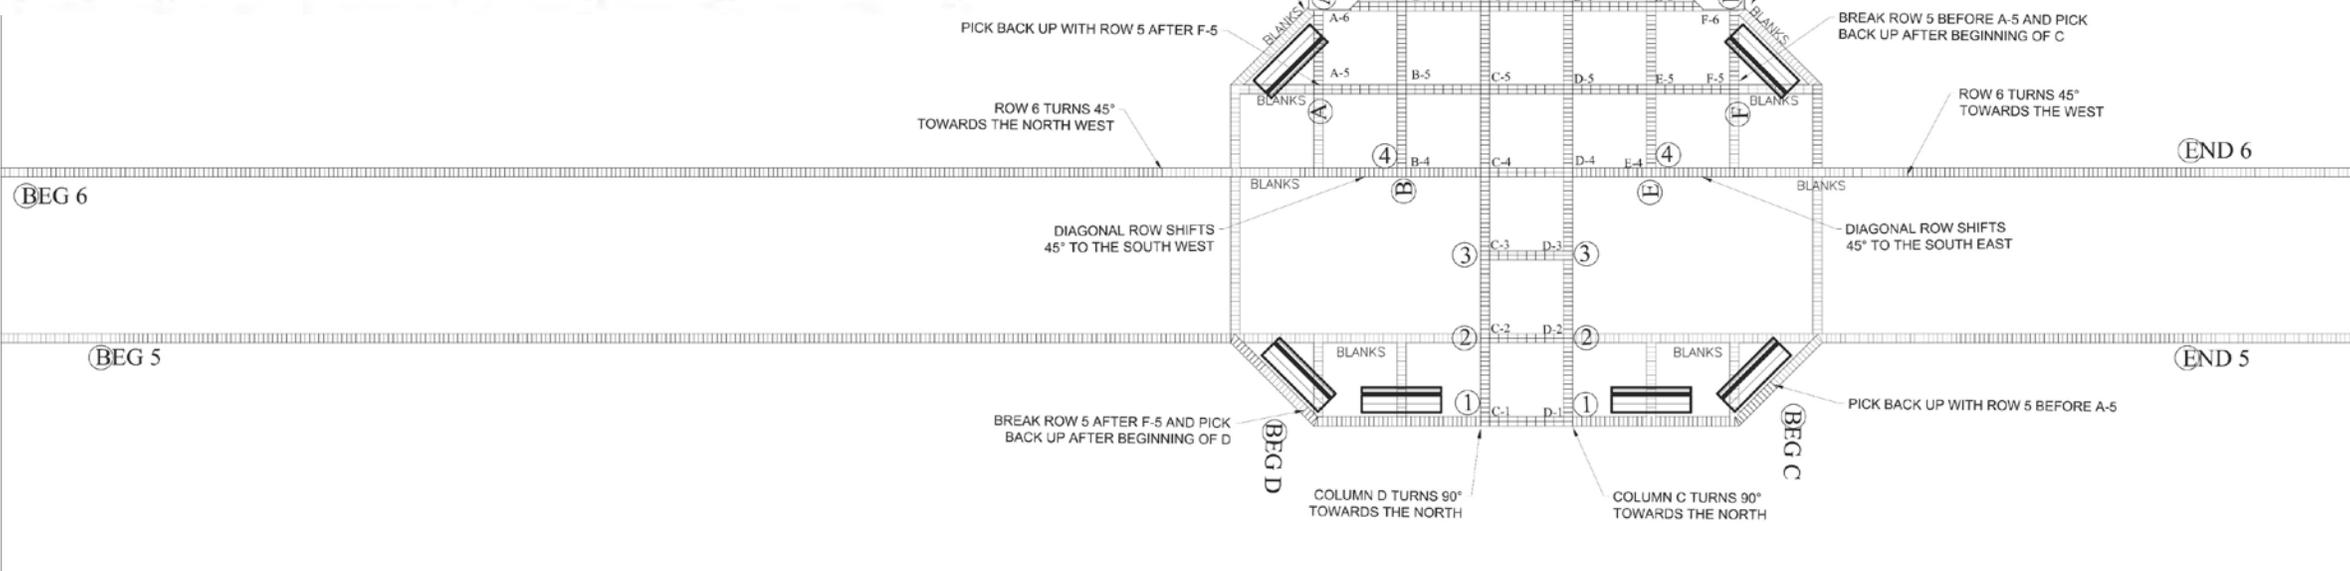


Tree Protection / Tree Replacement Plan

SPECIMEN TREE DENSITY UNITS				ROSWELL TREE INFO	
TREE #	SPECIES	DBH	DISPOSITION	UNITS	TRAJECTORY
1	Black Oak	35	Remove	8.1	18.0000
2	Black Oak	27	Remove	6.9	18.0000
3	White Oak	35	Remove	8.1	18.0000
6	Holly	18-6	Remove	6.6	18.0000
7	Holly	16-3	Remove	19	18.0000
9	Yellow Poplar	30	Preserve	7.5	18.0000
10	Hickory	24	Preserve	6.6	18.0000
13	Yellow Poplar	27	Preserve	6.9	18.0000
14	Yellow Poplar	24	Remove	6.6	18.0000
15	Hickory	25	Remove	6.6	18.0000
18	Southern Red Oak	29	Preserve	7.2	18.0000
20	Yellow Poplar	37	Preserve	8.4	18.0000
25	Willow Oak	24	Remove	6.6	18.0000
26	Willow Oak	24	Remove	6.6	18.0000
28	Holly	19	Remove	5.7	18.0000
29	Holly	12	Remove	4.2	18.0000
32	Dogwood	9-6"	Remove	4.8	18.0000
33	Dogwood	9-6"	Preserve	4.8	18.0000
34	Red Maple	18	Remove	5.7	18.0000
52	Southern Red Oak	29	Preserve	6.5	18.0000
53	Red Maple	20	Remove	6	18.0000
54	Red Maple	24	Remove	6.6	18.0000
TOTAL UNITS				156	
Preserved Units				47.9	
Removed Units				108.1	

AREA 1		
SPECIES	DBH UNITS	
HICKORY	5 2	
HICKORY	12 4.2	
HICKORY	16 5.3	
HICKORY	8 3	
HICKORY	8 3	
OAK	10 3.6	
HICKORY	9 3	
HICKORY	7 2.4	
HICKORY	14 4.8	
TOTAL UNITS		31.3
= UNITS / ACRE		545

AREA 2		
SPECIES	DBH UNITS	
HICKORY	12 4.2	
HICKORY	3 1	
OAK	8 3	
OAK	6 2.4	
OAK	8 3	
HICKORY	4 1.5	
HICKORY	5 2	
HICKORY	7 2.4	
PINE	21 6	
PINE	8 3	
PINE	13 4.2	
OAK	5 2	
SWEETGUM	5 2	
HICKORY	6 2.4	
PINE	16 5.3	
PINE	11 3.6	
TOTAL UNITS AREA 2		48
= UNITS / ACRE		836

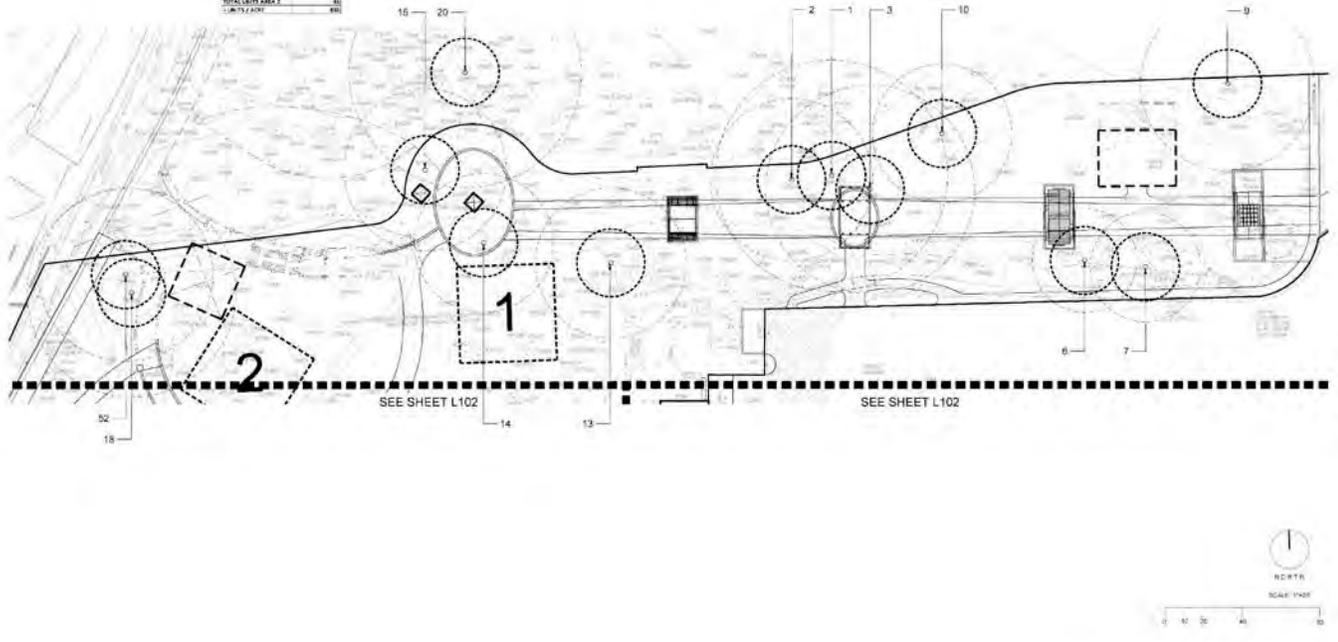

J.B. ASSOCIATES, INC.

 1000 PEACHTREE STREET, N.W.

 ATLANTA, GA 30309

 404.525.1100

 404.525.1101

 www.jbassoc.com

 CITY OF ROSWELL

 CITY GREEN

 38 HILL ST.

 ROSWELL, GEORGIA

 PROMENAD SITE PLAN

 L101

SPECIMEN TREE DENSITY UNITS				
TREE #	SPECIES	DBH	DISPOSITION	UNITS
1	Yellow Poplar	35	Remove	8.1
2	Black Oak	27	Remove	6.9
3	White Oak	35	Remove	8.1
6	Holly	18-6	Remove	6.6
7	Holly	16-3	Remove	19
9	Yellow Poplar	30	Preserve	7.5
10	Hickory	24	Preserve	6.6
13	Yellow Poplar	27	Preserve	6.9
14	Yellow Poplar	24	Remove	6.6
15	Hickory	25	Remove	6.6
18	Southern Red Oak	29	Preserve	7.2
20	Yellow Poplar	37	Preserve	8.4
25	Willow Oak	24	Remove	6.6
26	Willow Oak	24	Remove	6.6
28	Holly	19	Remove	5.7
29	Holly	12	Remove	4.2
32	Dogwood	9-6"	Remove	4.8
33	Dogwood	9-6"	Preserve	4.8
34	Red Maple	18	Remove	5.7
52	Southern Red Oak	29	Preserve	6.5
53	Red Maple	20	Remove	6
54	Red Maple	24	Remove	6.6
TOTAL UNITS				156
Preserved Units				47.9
Removed Units				108.1

ROSWELL TREE INFO	
SITE AREA	7.0 ACRES
REQ TREE / ACRE	10
TOTAL REQ TREES UNITS	72
AVERAGE TREE DENSITY UNITS / ACRE	691
SURPLUS UNITS	619

AREA 1		
SPECIES	DBH	UNITS
HICKORY	5	2
HICKORY	12	4.2
HICKORY	16	5.3
HICKORY	8	3
HICKORY	8	3
OAK	10	3.6
HICKORY	9	3
HICKORY	7	2.4
HICKORY	14	4.8
TOTAL UNITS		31.3
= UNITS / ACRE		545

AREA 2		
SPECIES	DBH	UNITS
HICKORY	12	4.2
HICKORY	3	1
OAK	8	3
OAK	6	2.4
OAK	8	3
HICKORY	4	1.5
HICKORY	5	2
HICKORY	7	2.4
PINE	21	6
PINE	8	3
PINE	13	4.2
OAK	5	2
SWEETGUM	5	2
HICKORY	6	2.4
PINE	16	5.3
PINE	11	3.6
TOTAL UNITS AREA 2		48
= UNITS / ACRE		836


Hill Street



Hill Street



Hill Street

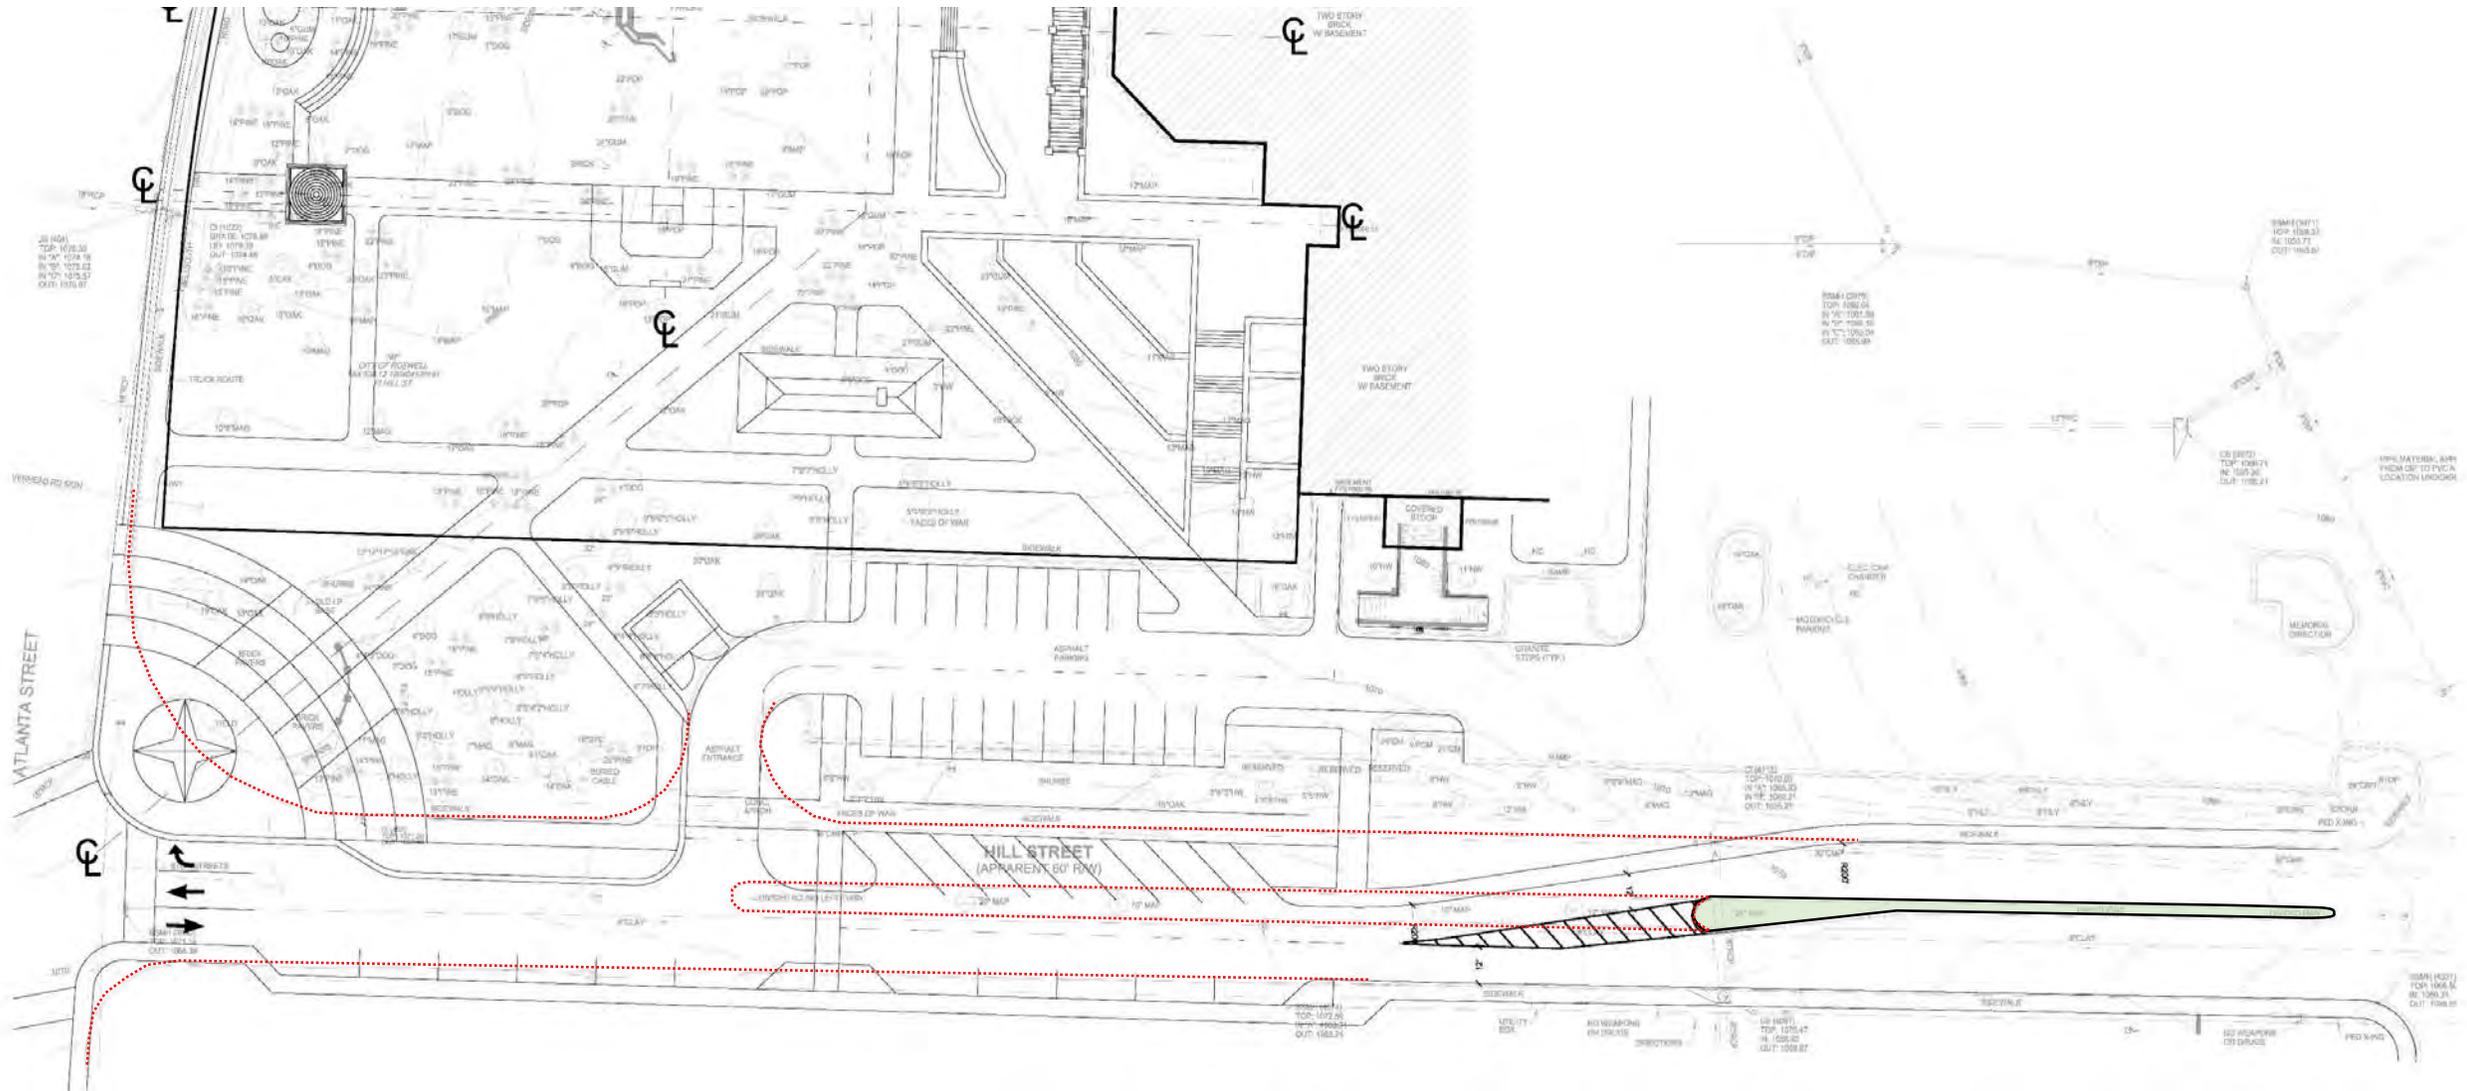




BENCH VICTOR STANLEY - BLACK, POWDER COATED



TRASH VICTOR STANLEY - BLACK, POWDER COATED



RECYCLE VICTOR STANLEY - BLACK, POWDER COATED

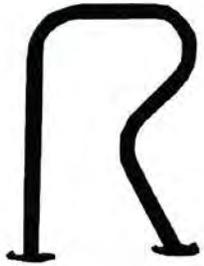

BIKE RACK MADRAX - BLACK, POWDER COATED



BOLLARD WHATLEY - BLACK, POWDER COATED



DRINKING FOUNTAIN MOST DEPENDABLE - BLACK, TEXTURED



BRICK PAVERS PINE HALL - GEORGIAN, FULL COLOR RANGE



CROSSWALK ENNIS-FLINT - THERMOPLAST



DETECTABLE WARNING PAVESTONE - CONCRETE PAVER




PEDESTRIAN LIGHT & POLE AMERLUX EXTERIOR - LED LUMINAIRE HOLOPHANE POLE - 14', BLACK, POWDER COATED



FLAGPOLES THE FLAGPOLE COMPANY, ANODIZED DARK BRONZE

DD Level Documents Plan Layout

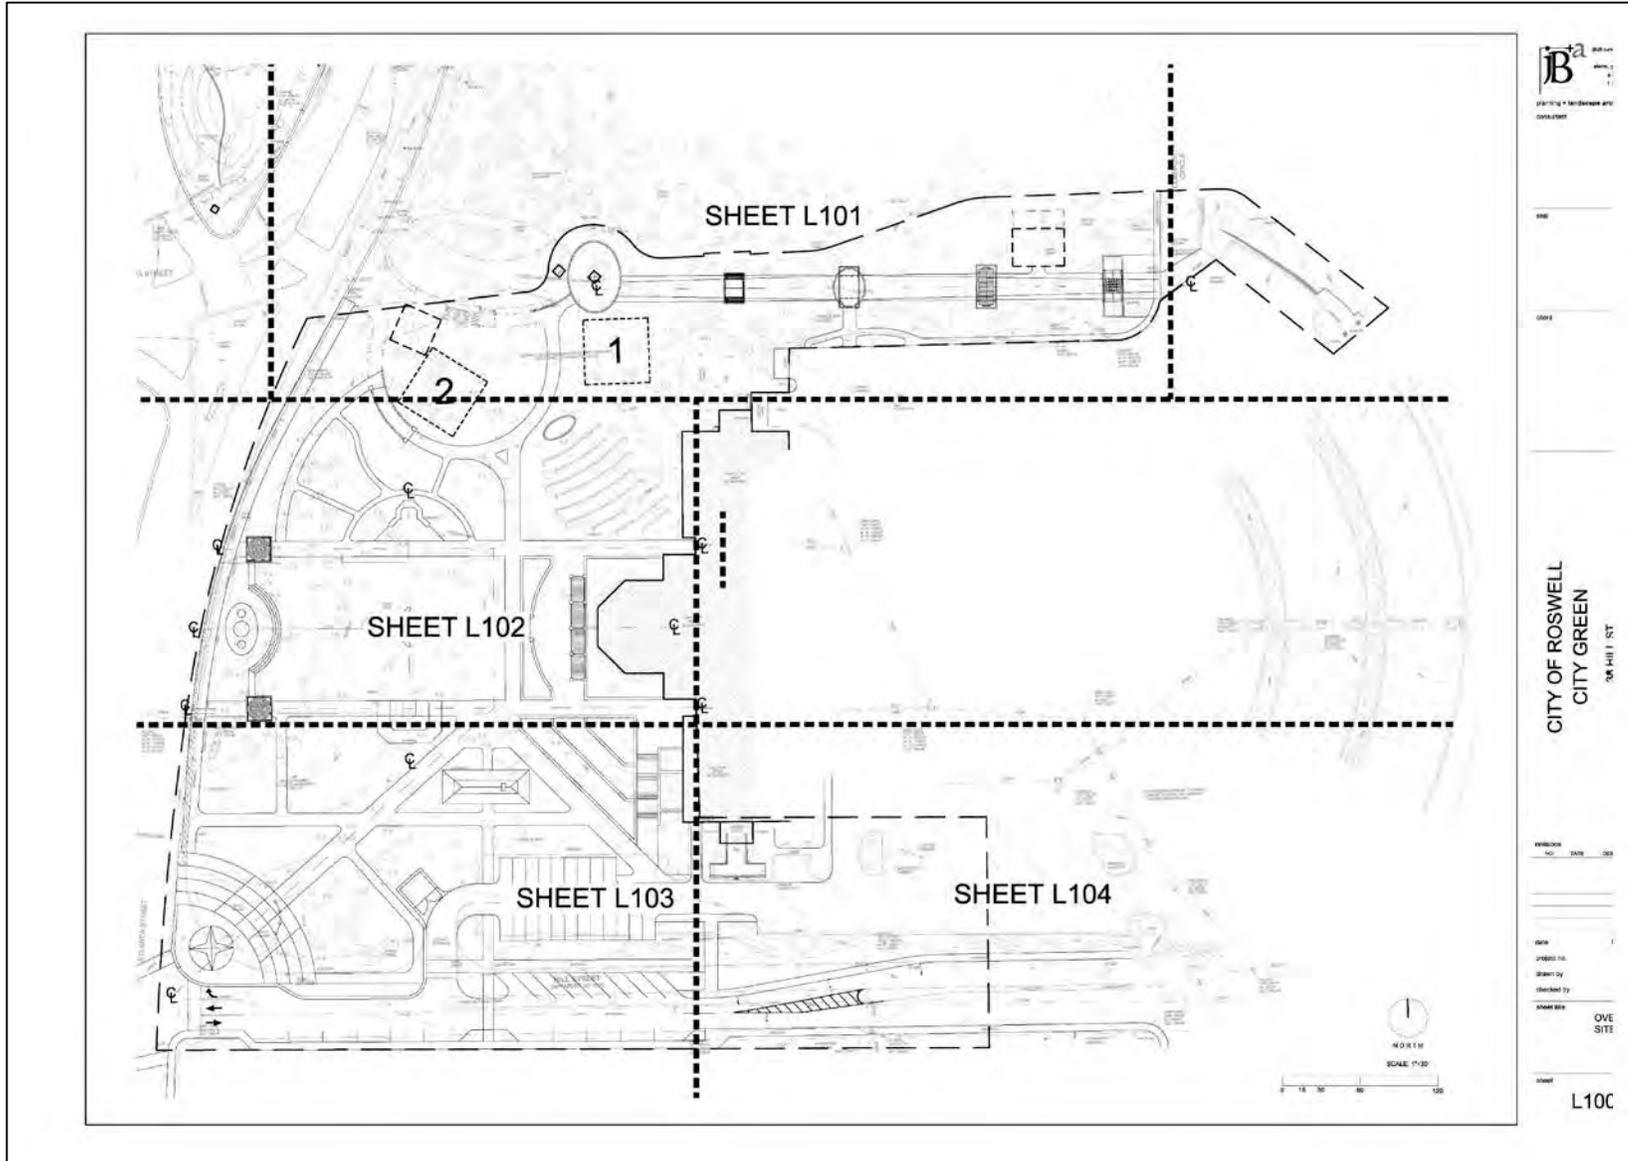

Discussion:

Are you comfortable with us moving forward with:

1. Proposed Plan Adjustments:
 - Central Green / Fountain Option
 - Atlanta Street / SR-9 Edge Condition
 - Promenade Option
2. Architectural Elements
 - Pavilion
 - Gateway Structures
3. Faces of War Memorial Bricks Layout
4. Hill Street Reconfiguration
5. Materials Palette

Master Plan

